
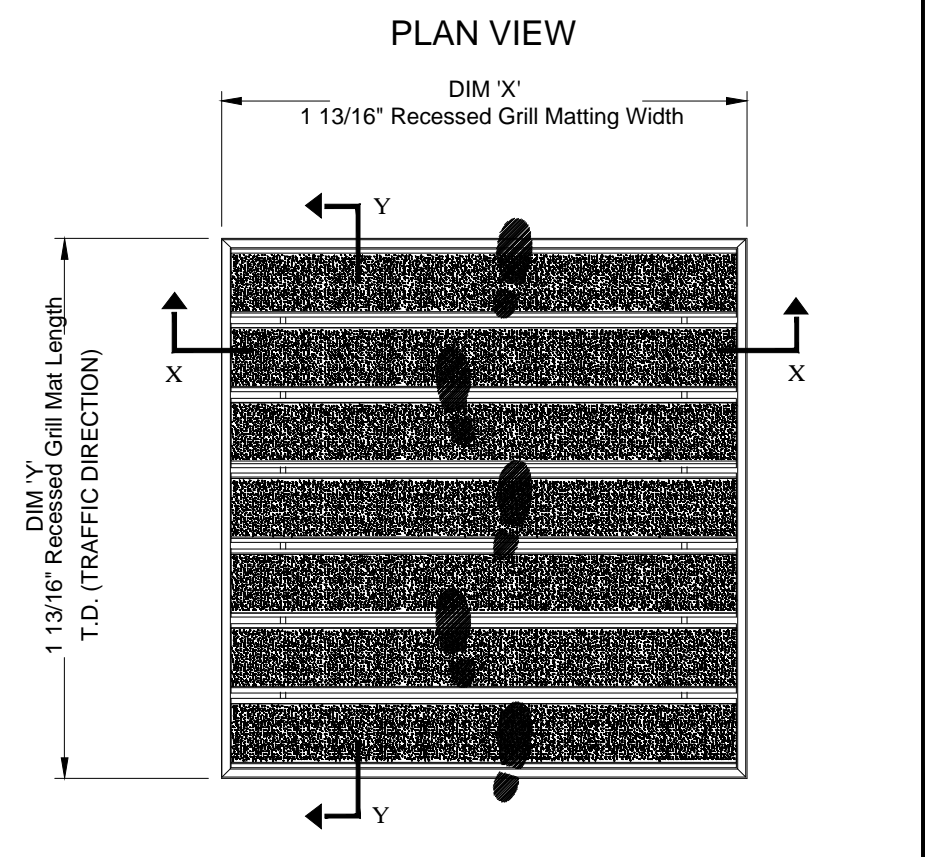
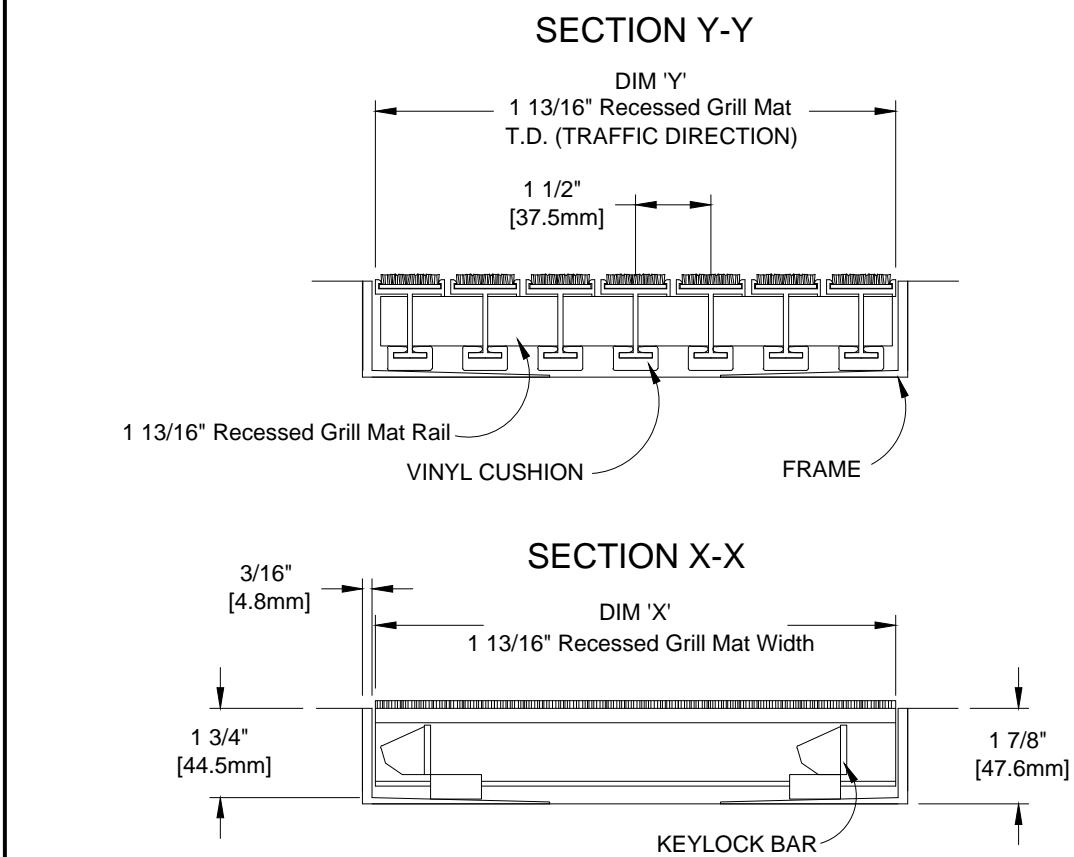


*INSERT TYPE:

*INSERT COLOR:

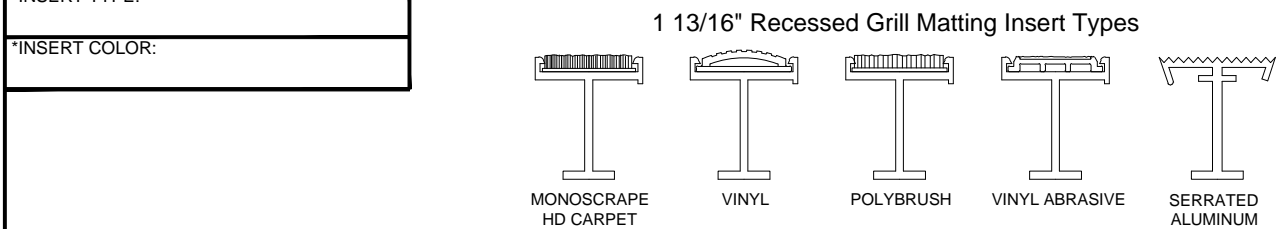

NOTES:

* SCALE: NTS

* VERIFY TRAFFIC DIRECTION - TRAFFIC TO RUN PERPENDICULAR TO RAILS

* IF MULTIPLE SECTIONS, VERIFY SECTIONING DOES NOT OCCUR IN TRAFFIC PATH

* MAX SINGLE MAT SIZE NOT TO EXCEED 12'-0" (3.66M) IN WIDTH (DIM "X") OR 36 SQ. FT.

* SPACER BAR WILL BE ADDED IF INSIDE FRAME DIMENSION - TRAFFIC DIRECTION IS NOT DIVISIBLE BY 1.5"

* MAT DIMENSIONS ALLOW FOR CLEARANCE BETWEEN MAT SECTION(S) AND FRAME(S) IN WIDTH (DIM "X")

* ANCHORS BY INSTALLER CHOICE INSTALLED INTO FRAME(S) EVERY 24" ON CENTER. 6" FROM FRAME CORNERS

* 1 13/16" RECESSED GRILL MAT SUPPORTS 400 LBS ROLLING LOAD - FOR ADDITIONAL CAPACITY CONTACT HELP@AMERICANFLOORMATS.COM

* ADDITIONAL PRODUCT INFORMATION MAY BE FOUND AT WWW.AMERICANFLOORMATS.COM

* ALTERNATING INSERT TYPES AVAILABLE

QTY	LOCATION	DIM "X" (WIDTH)	DIM "Y" (LENGTH)	FINISH	NOTES	PROJECT:
						CONTRACTOR:
						DRAWN BY:
						DATE:
						SHEET: